


Queenstown CFLC

23.066 Outdoor Learning Awning

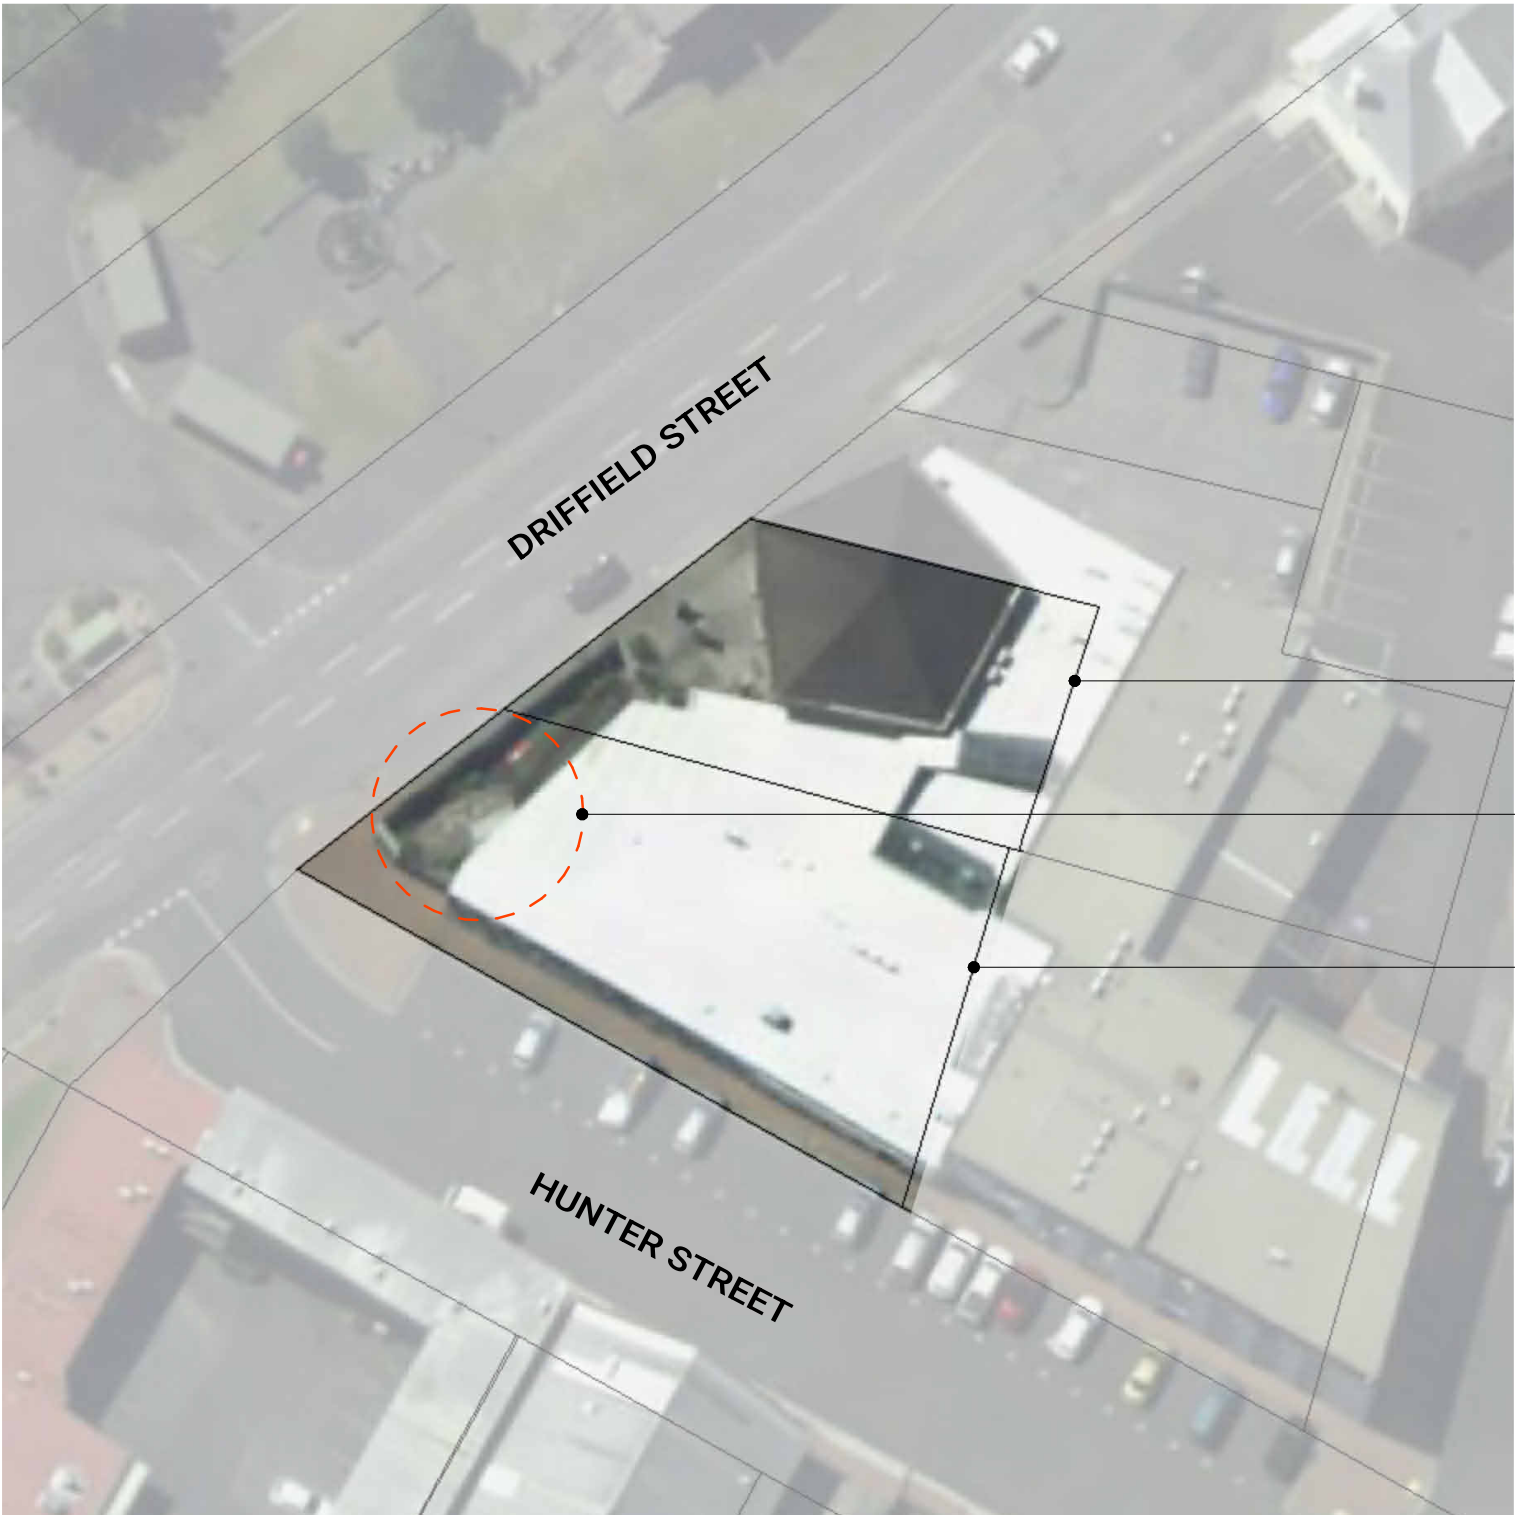

Title Reference: 155770/1

Location of Works

Title Reference: 231584/4

Site Image Credit: maps.thelist.tas.gov.au accessed 22.02.2024
1 : 500

A Development		MS		MS	22.02.24
No	Revision	Drawn	Checked	Date	

Devonport
Tasmania
www.markitecture.com.au

SK1 Site Plan


23.066 Queenstown CFLC
Plot Date: 2/22/2024 4:05:15 PM

Outdoor Learning Awning

A3 1 : 500

Cad File No: X:\Clients\23.066 - DECYP Queenstown CFC Outdoor Learning\03-Schematic Design\03.1 Measured Drawing\23.066 - DECYP Queenstown CFC Outdoor Learning 3 Bay Skillion Option.rvt



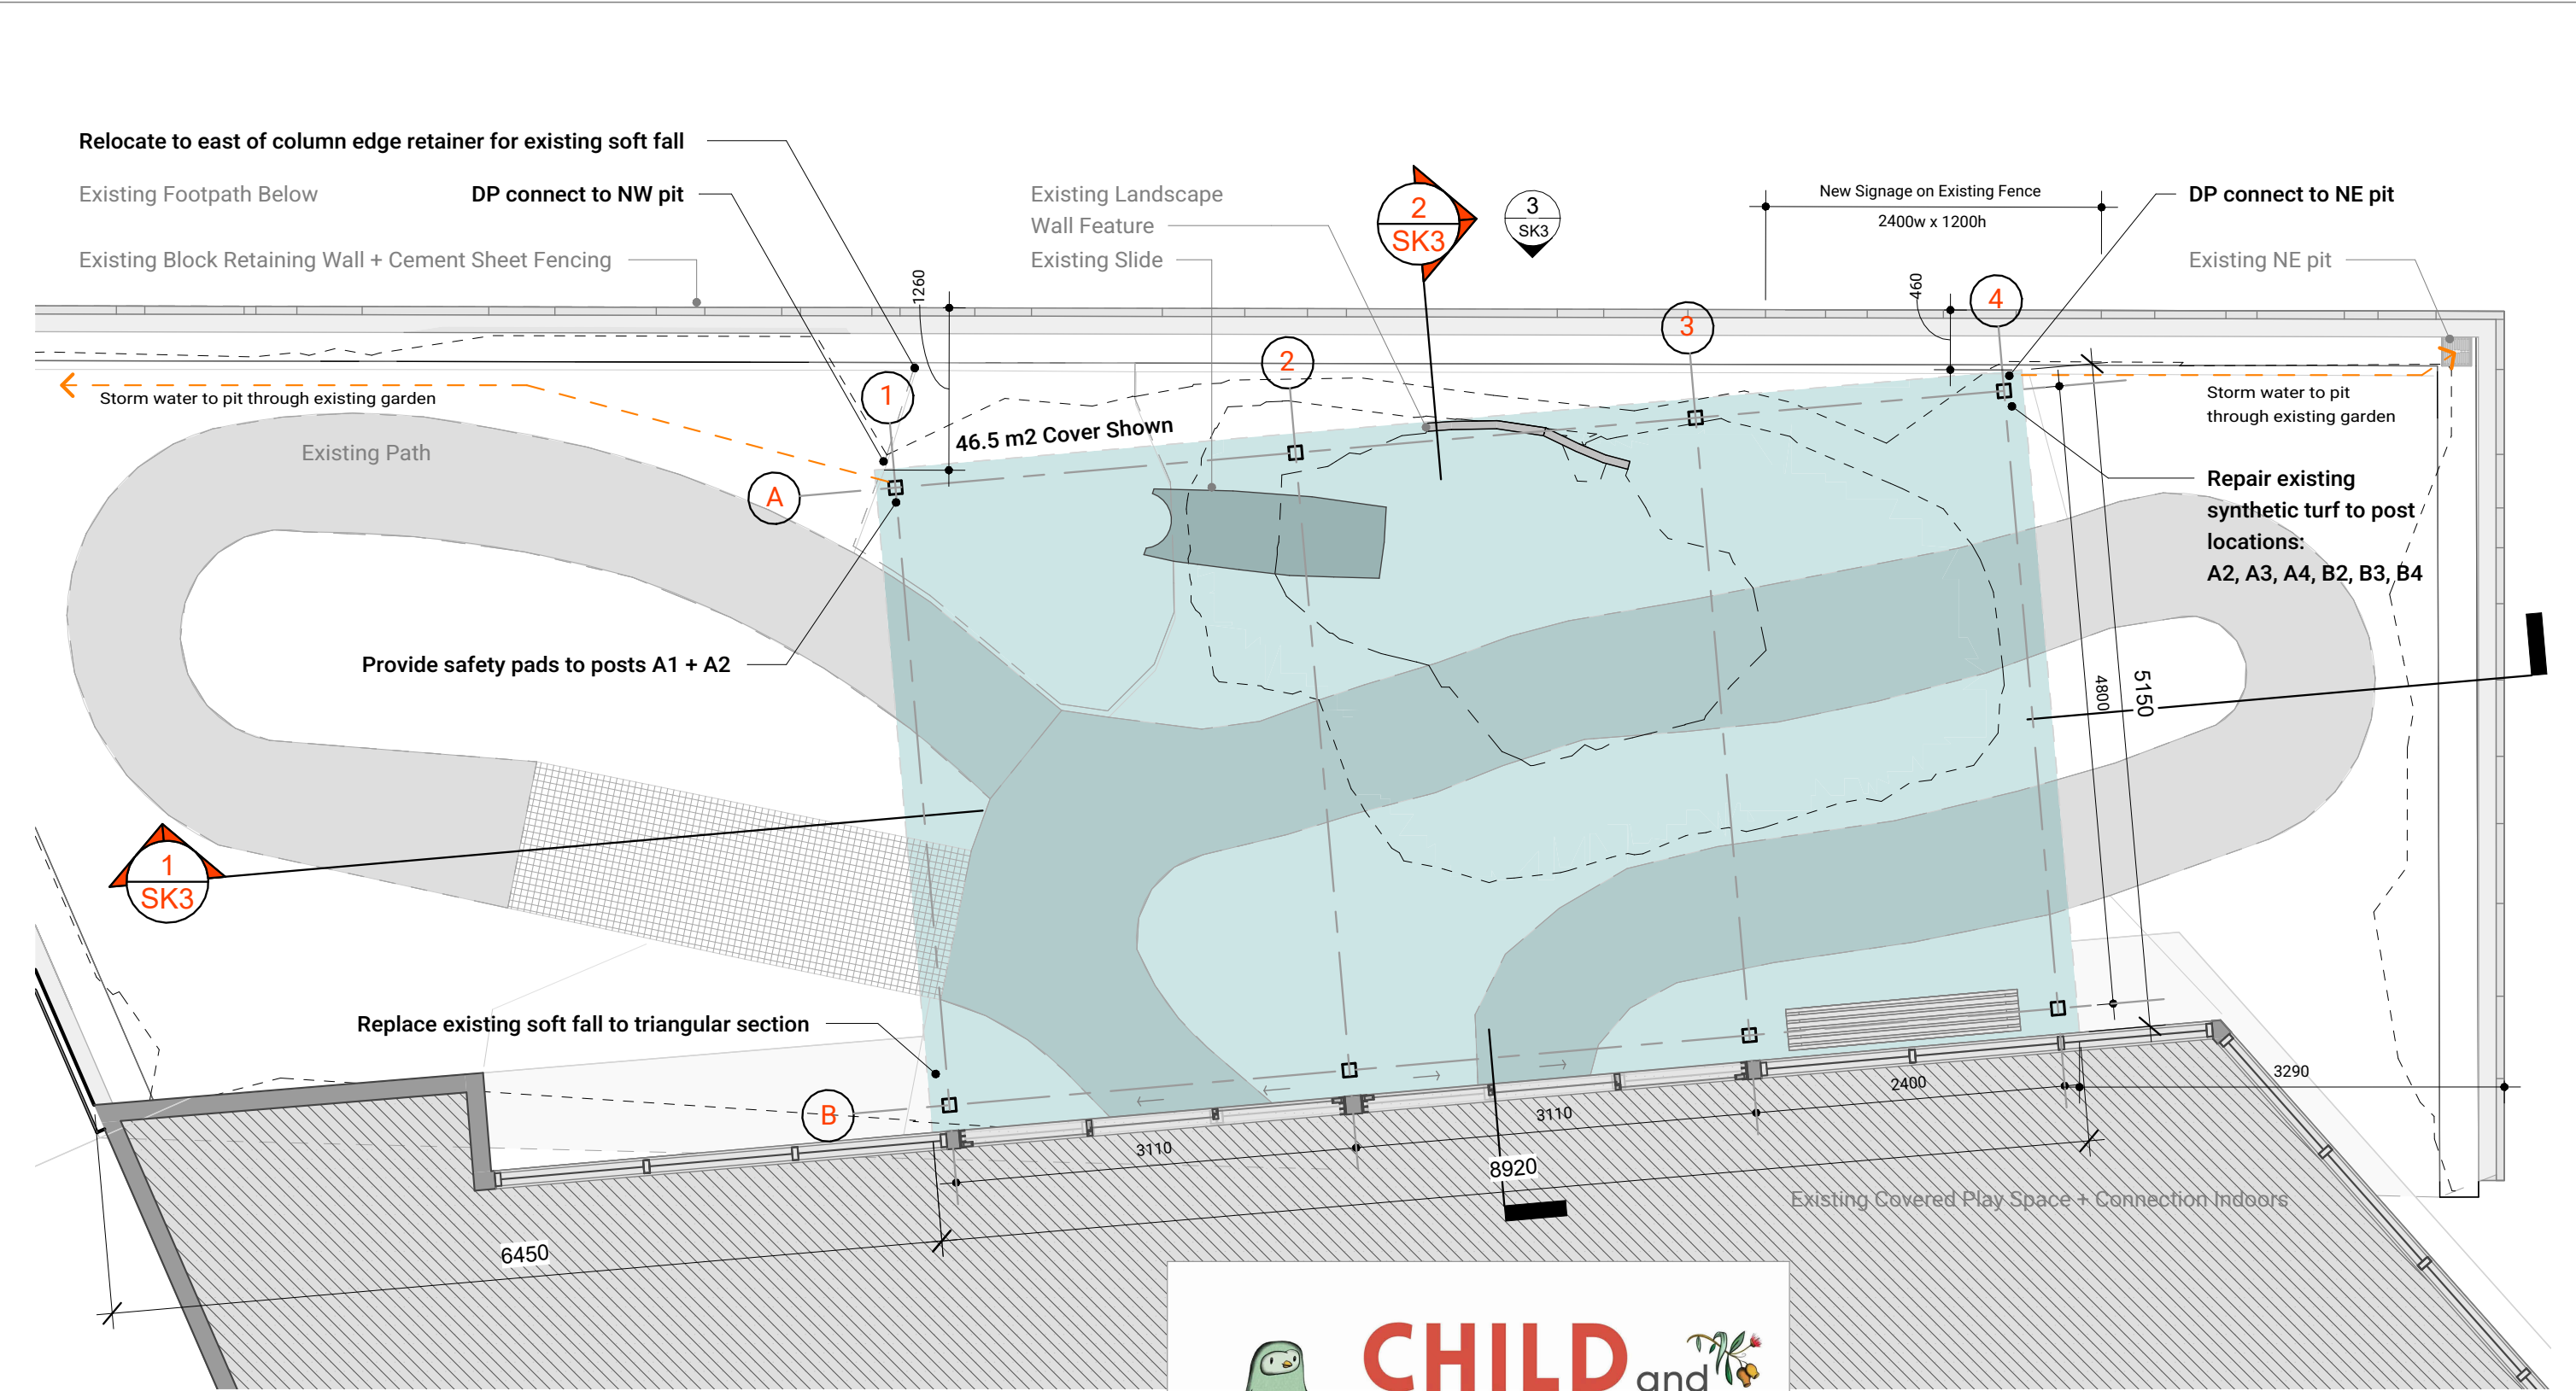

SK2 General Arrangement Plan

Outdoor Learning Awning

23.066 Queenstown CFLC



A3 1 : 50

Cad File No: X:\Clients\23.066 - DECYP Queenstown CFC Outdoor Learning\03-Schematic Design\03.1 Measured Drawing\23.066 - DECYP Queenstown CFC Outdoor Learning 3 Bay Skillion Option.rvt

A	Development	MS	MS	22.02.24
No	Revision	Drawn	Checked	Date

Devonport
Tasmania
www.markitecture.com.au

m | arkitecture

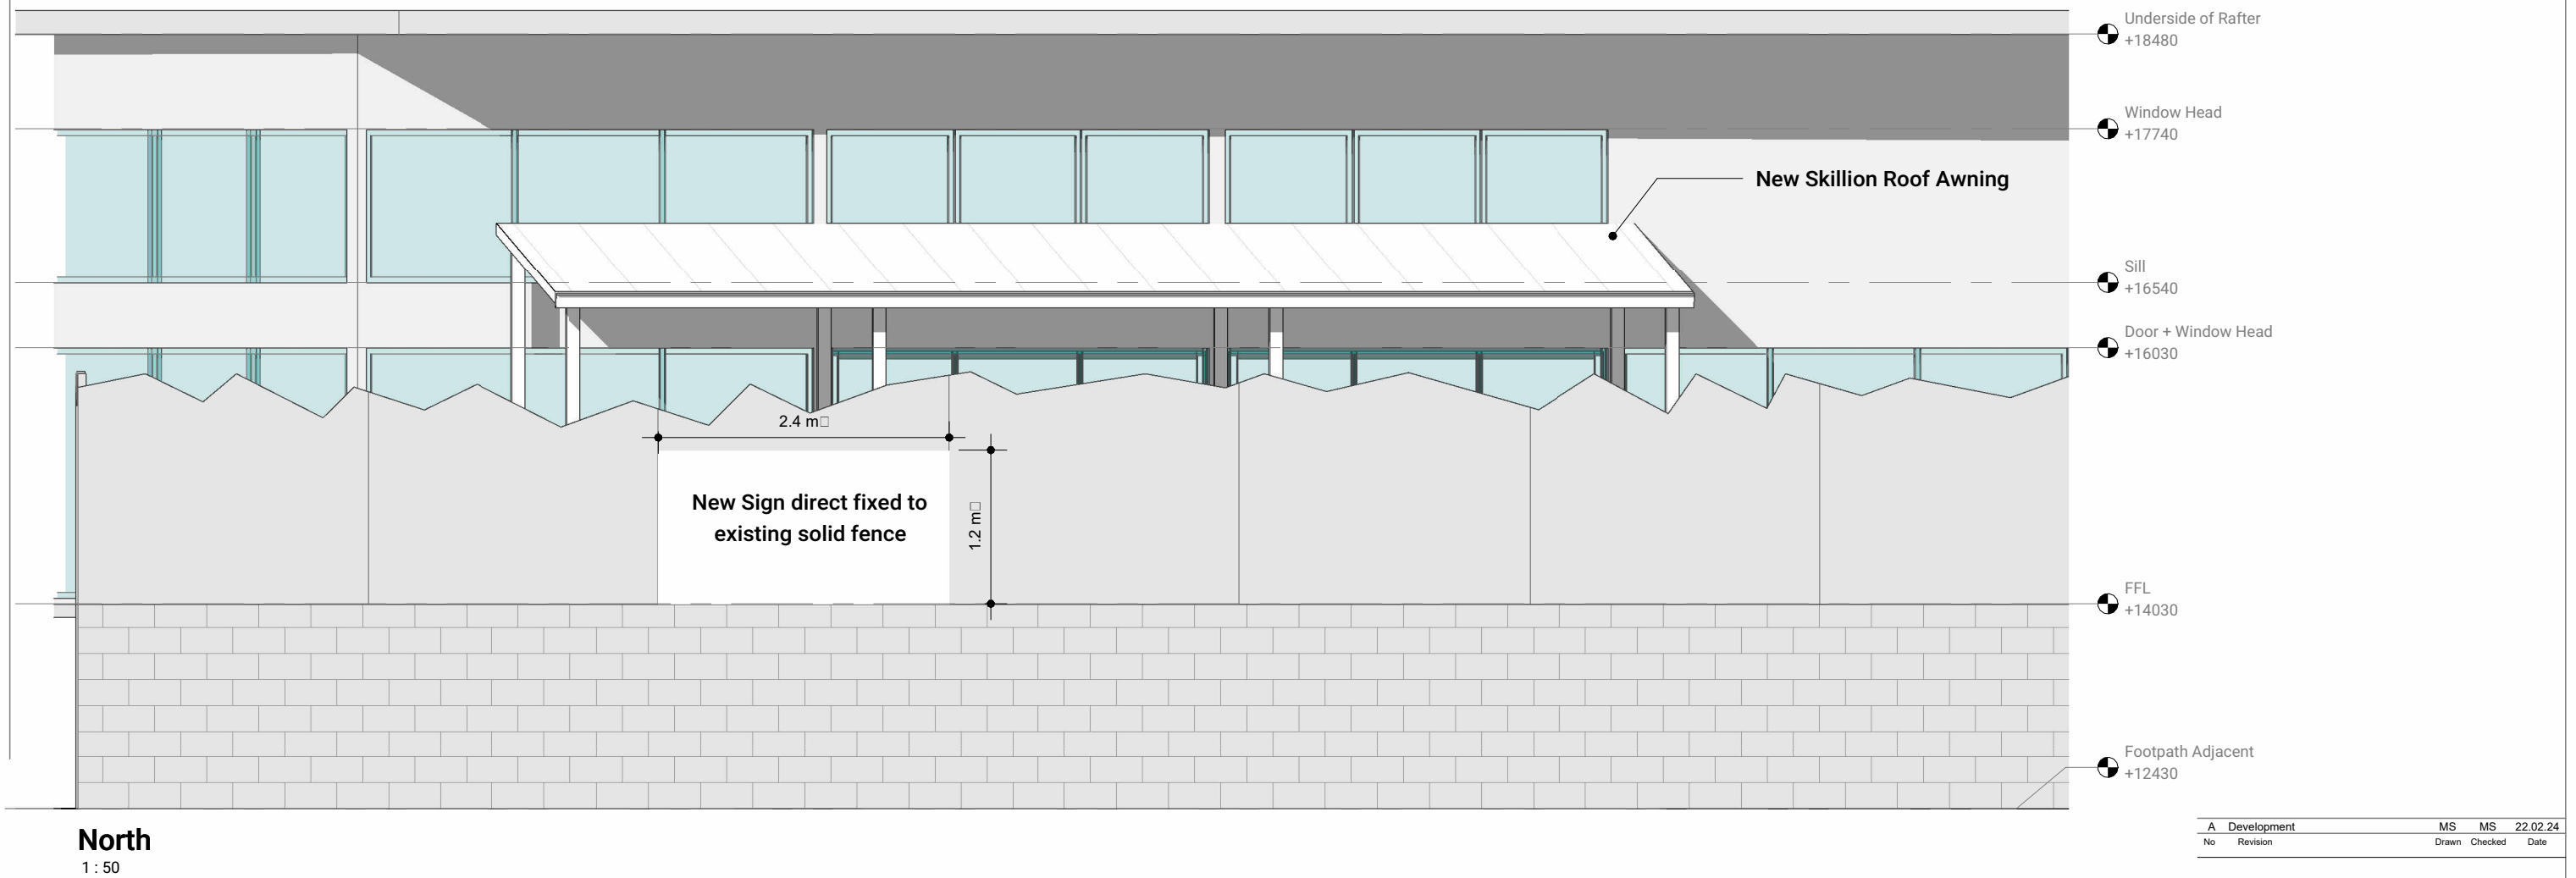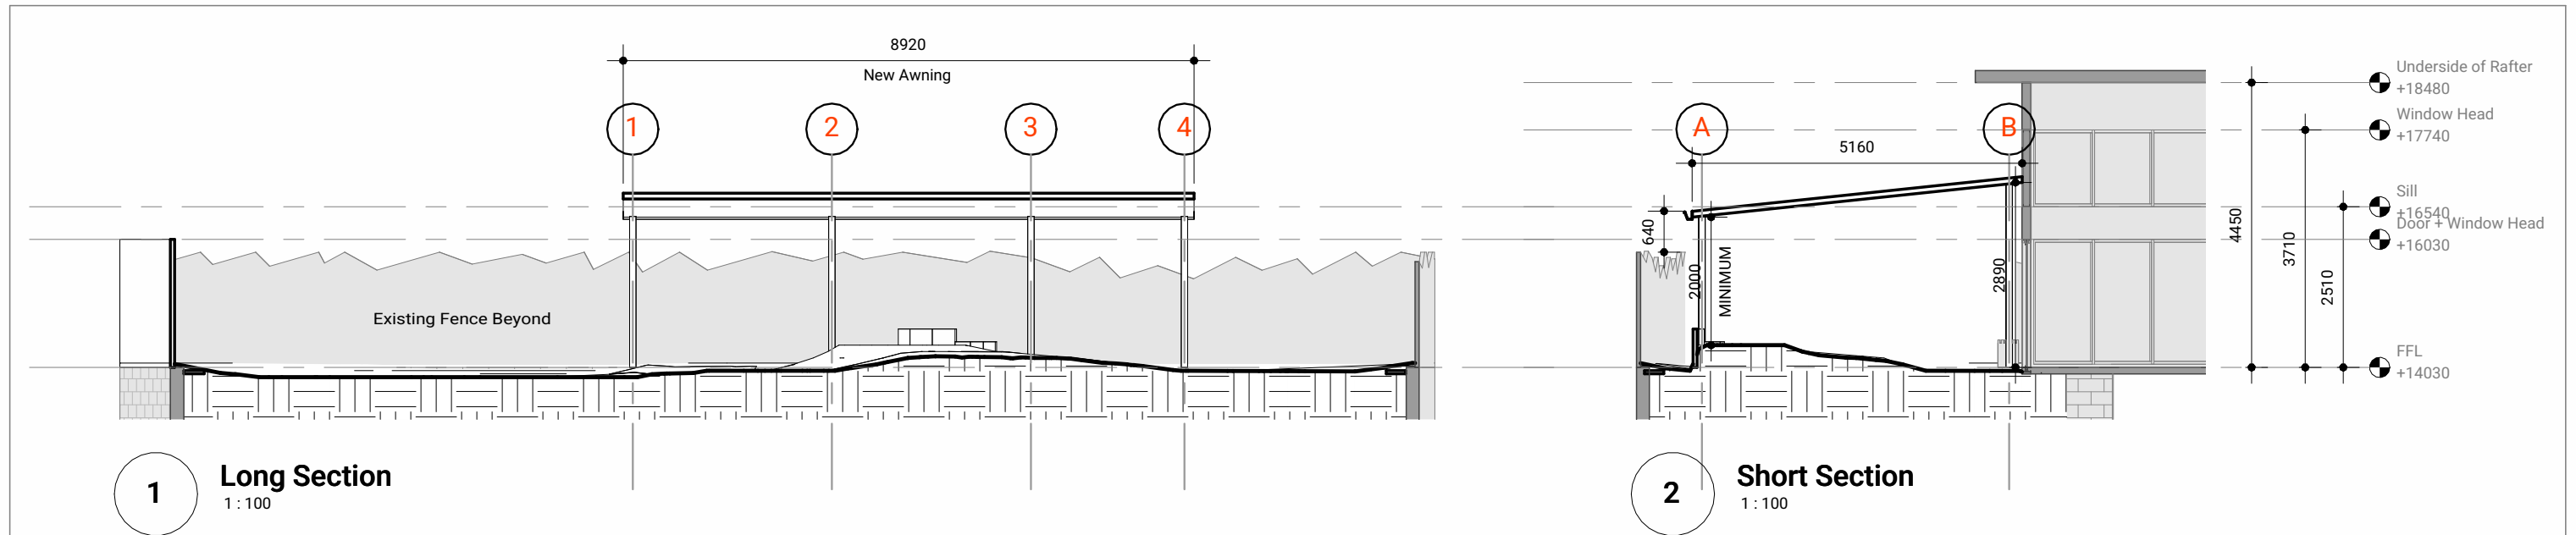

SK3 Section + Elevation

Outdoor Learning Awning

23.066 Queenstown CFLC

A3 As indicated

Devonport
Tasmania
www.markitecture.com.au

m | arkitecture

Plot Date: 2/22/2024 4:05:20 PM

Cad File No: X:\Clients\23.066 - DECYP Queenstown CFC Outdoor Learning\03-Schematic Design\03.1 Measured Drawing\23.066 - DECYP Queenstown CFC Outdoor Learning 3 Bay Skillion Option.rvt